



会議室

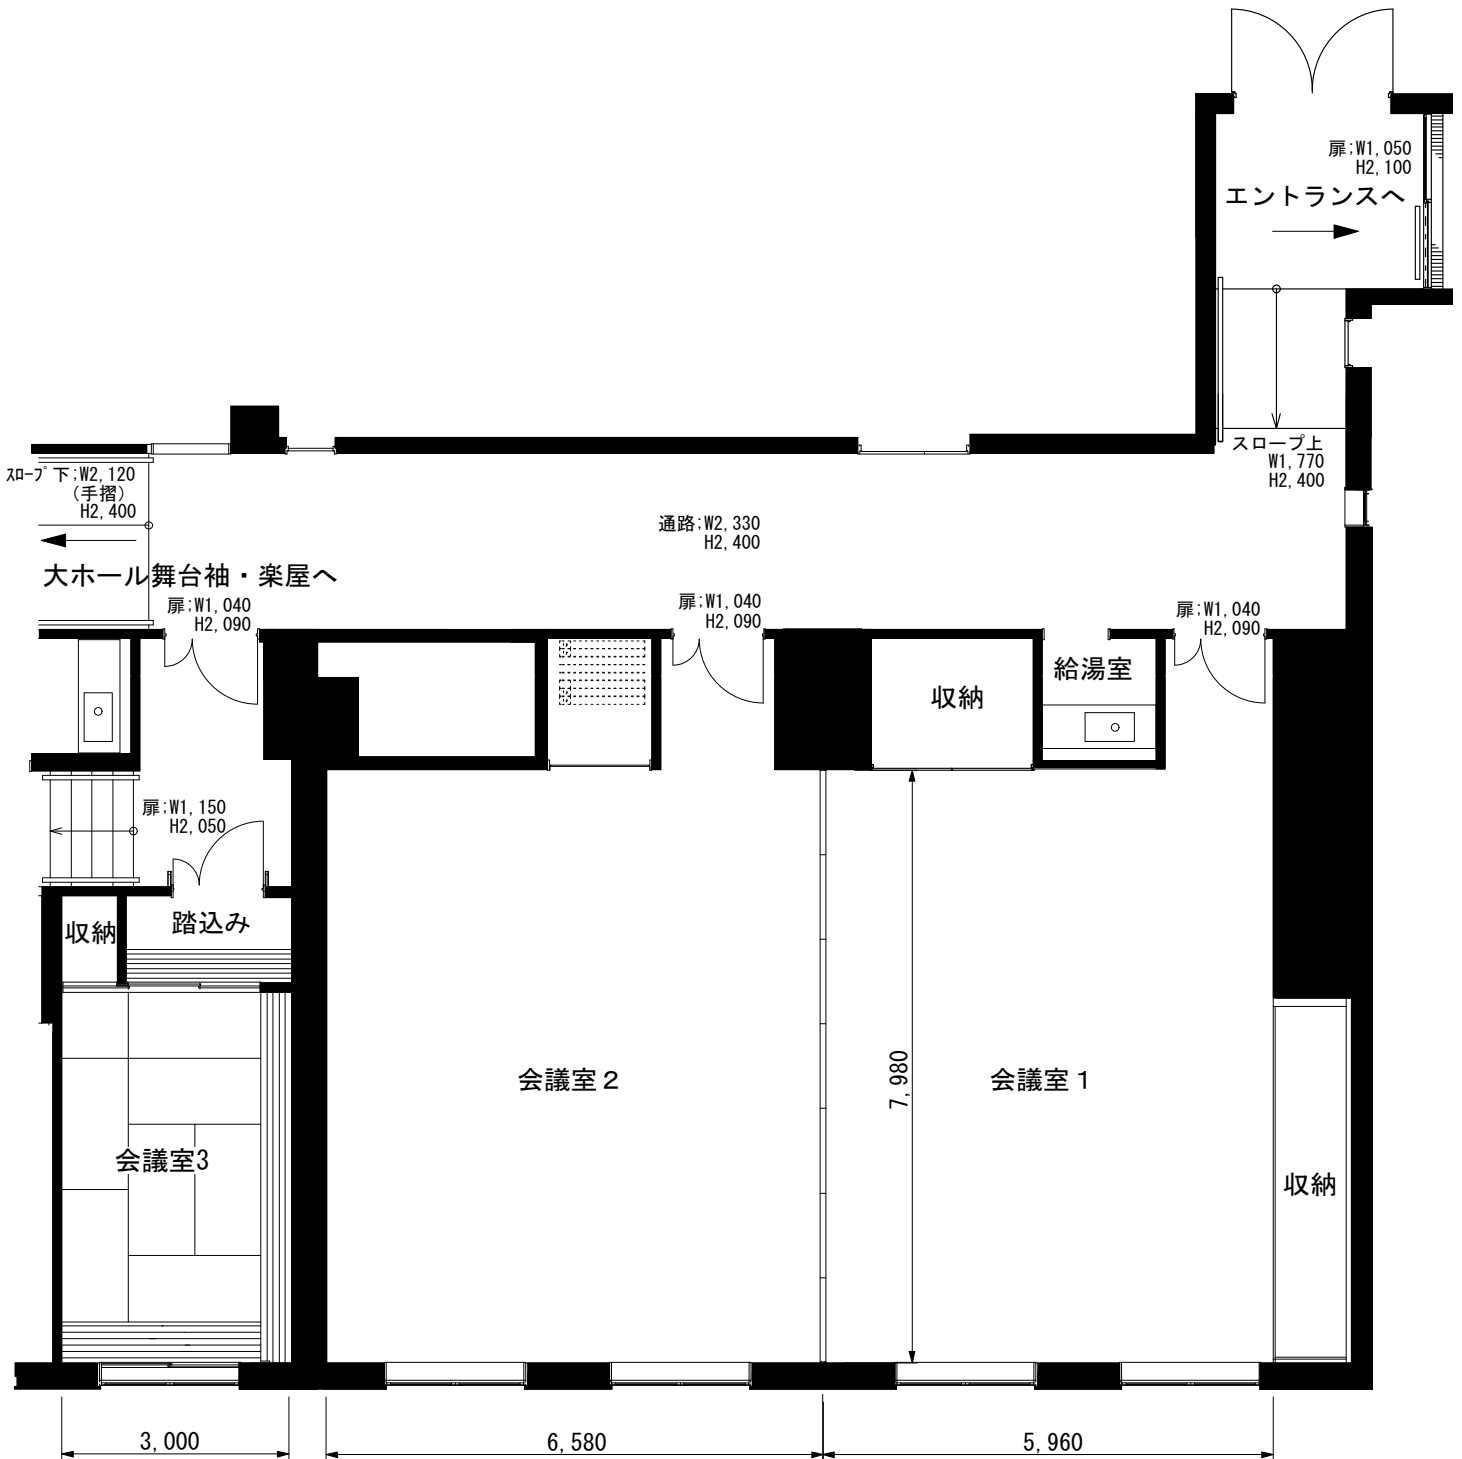

平面図 S=1/100

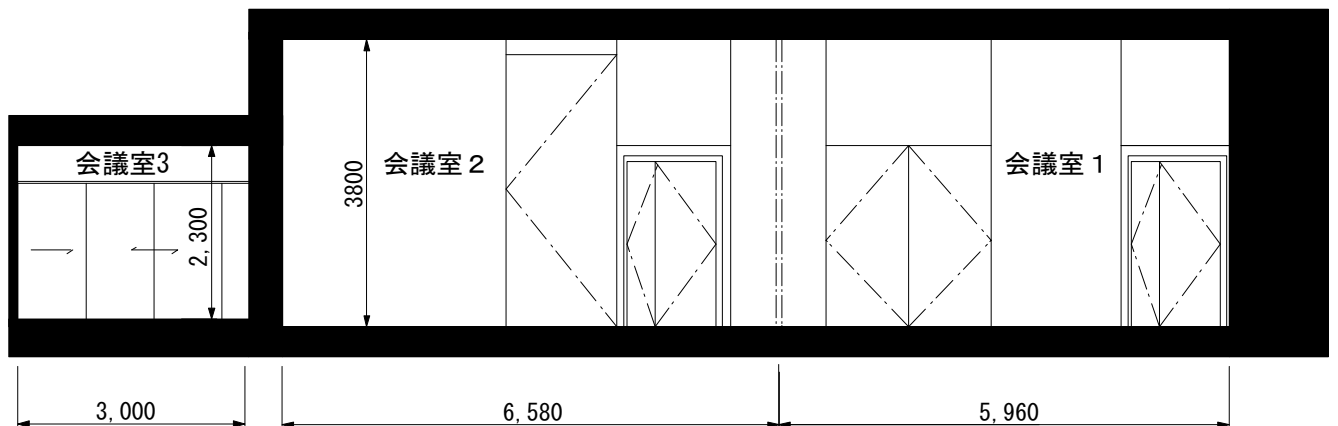

断面図 S=1/100